


LOT SPLIT MAP No. 581

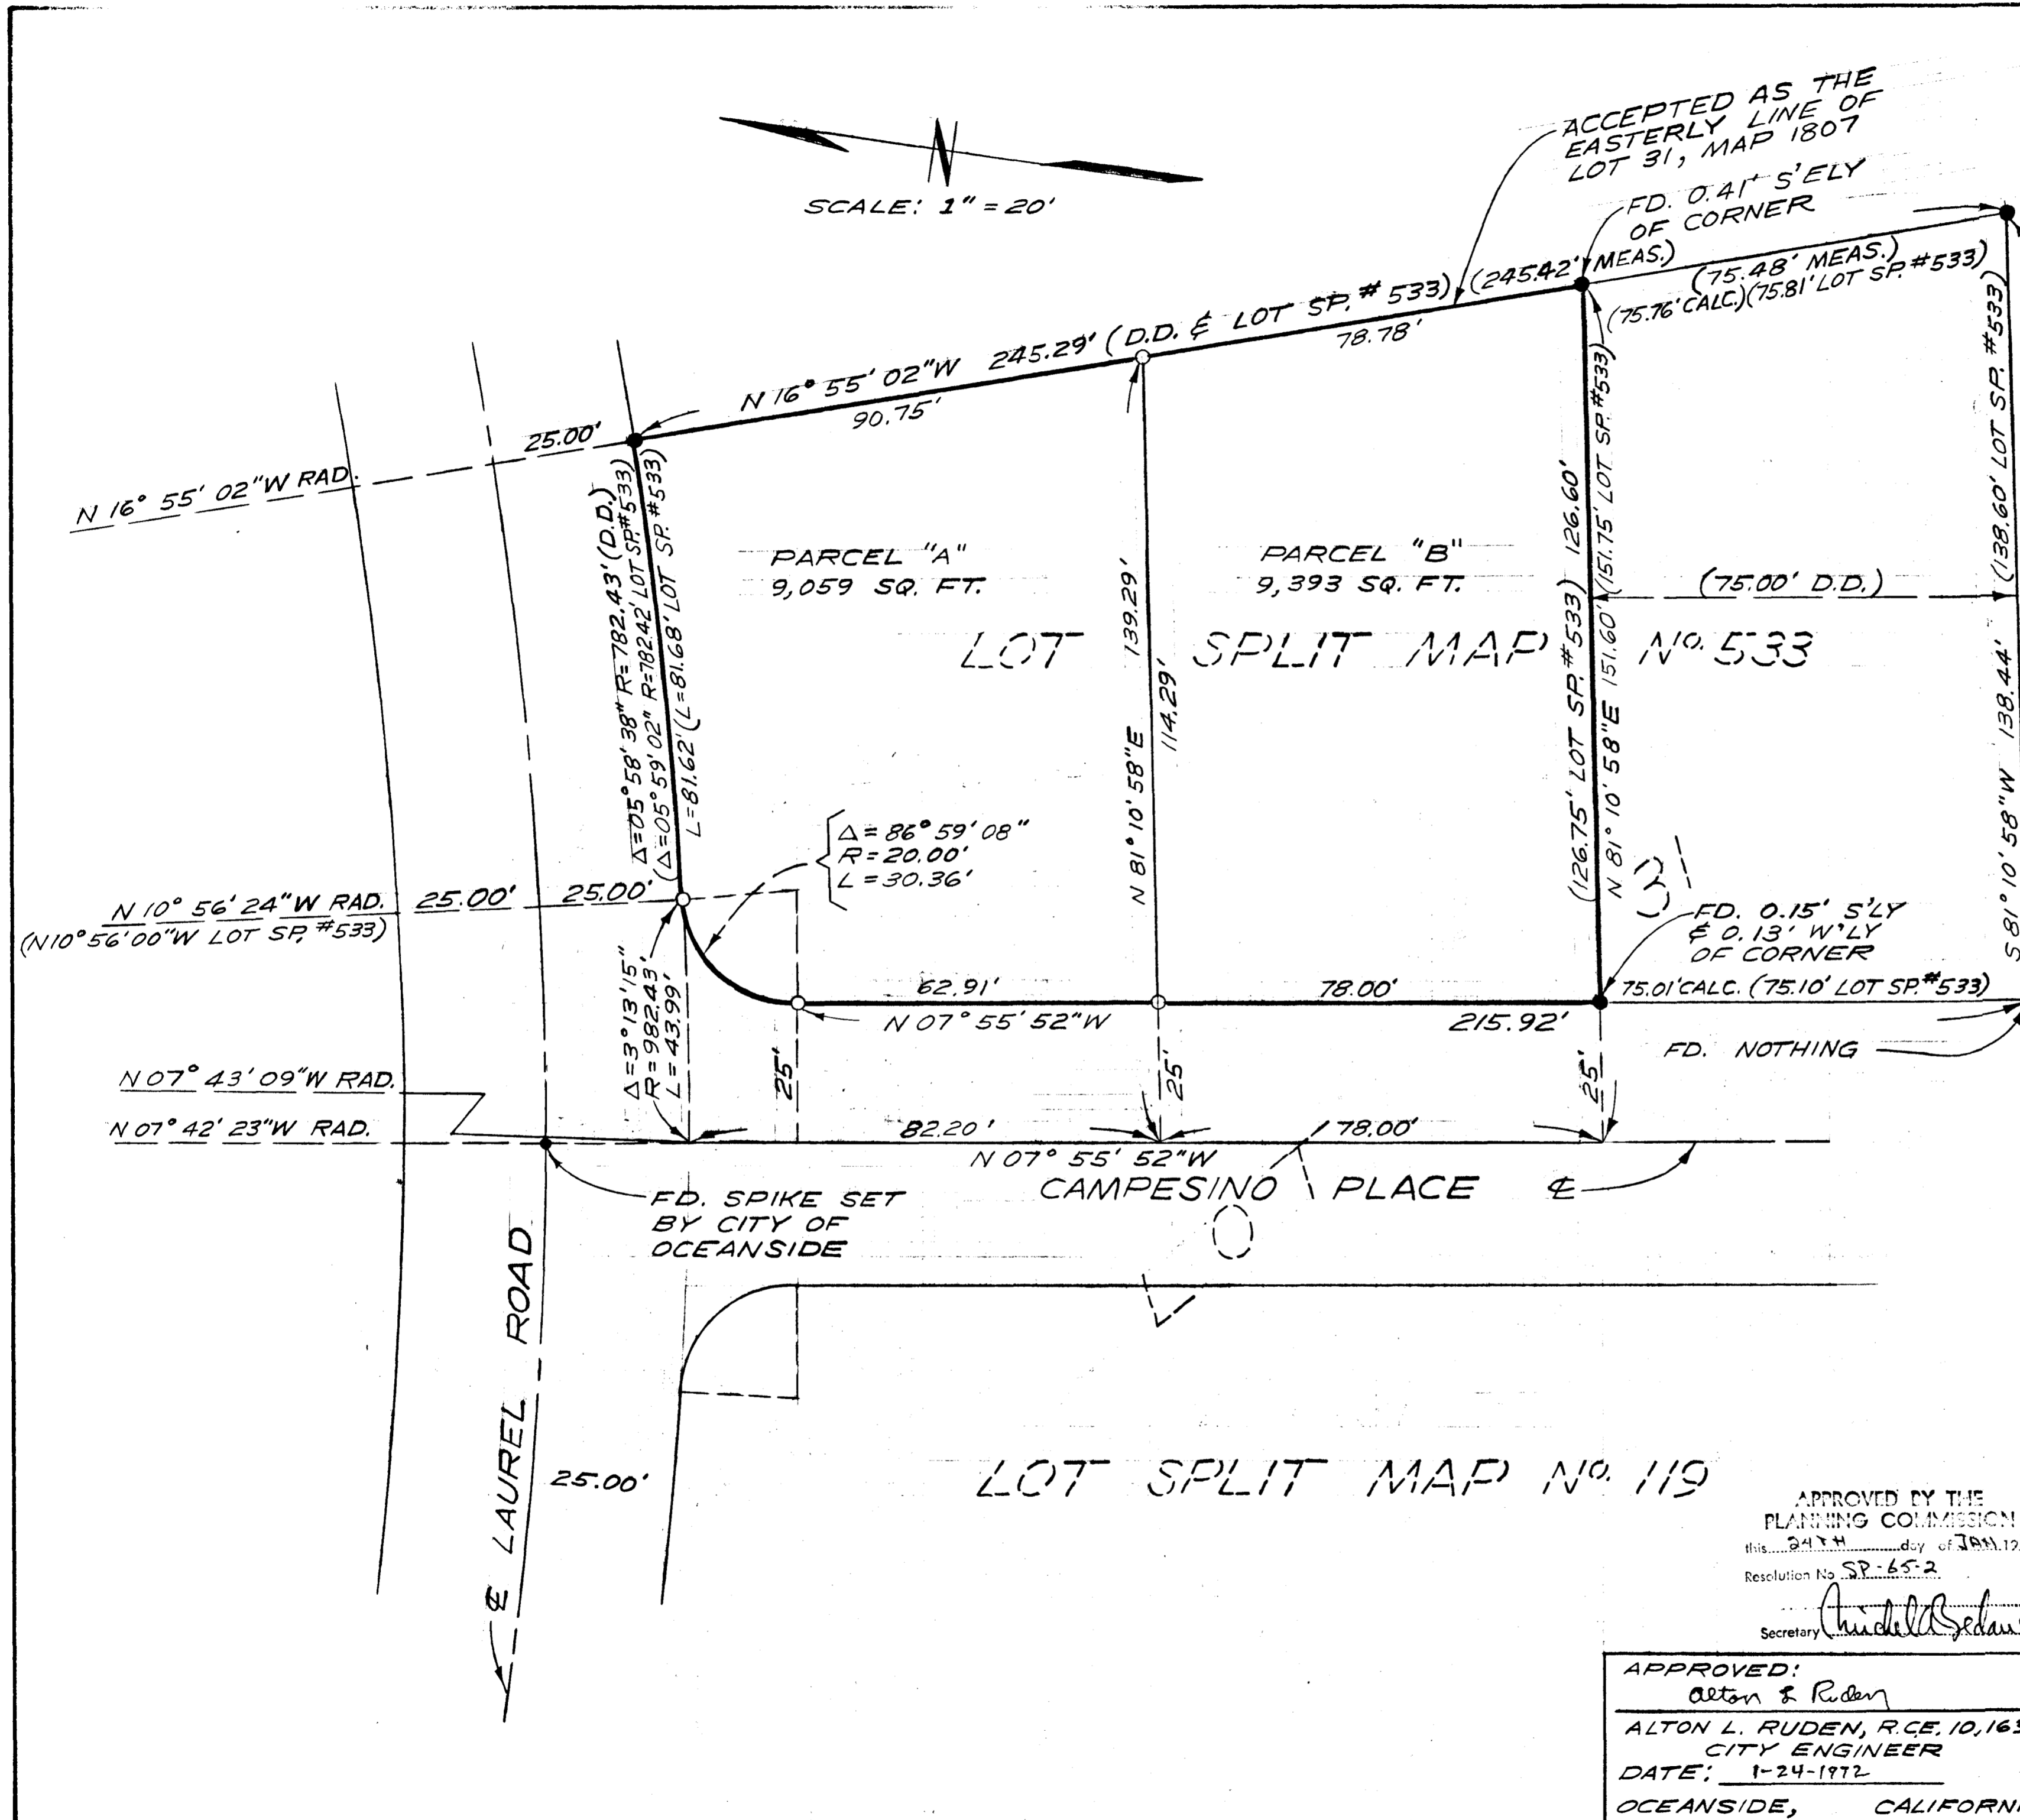

LEGAL DESCRIPTION:
A PORTION OF LOT No. 31 OF NORTH CARLSBAD, MAP No. 1807, CITY OF OCEANSIDE, COUNTY OF SAN DIEGO, STATE OF CALIFORNIA

FD. 3/4" PIPE TAGGED R.C.E. 10,301 PER LOT SP. #533 0.13' S'ELY OF DEED CALL

LEGEND:
● FOUND 3/4" IRON PIPE TAGGED L.S. 3380 OR AS SHOWN
○ SET 3/4" IRON PIPE TAGGED L.S. 3802
(D.D.) DEED CALL

BASIS OF BEARINGS:
THE EASTERLY LINE OF LOT 31 AS SHOWN ON LOT SPLIT MAP No. 533, N 16° 55' 02" W

NOTE:
THIS LOT SPLIT DIVIDES PARCEL No. 1 OF LOT SPLIT No. 533 IN ACCORDANCE WITH SPECIFIC PLAN No. 65-2 AS APPROVED BY THE PLANNING COMMISSION AND CITY COUNCIL.

LOT SPLIT MAP No. 119

LOT SPLIT MAP		
FOR		
ROBERT THOMAS		
CARLSBAD, CALIFORNIA		
DESIGNED:	E. BRIAN SMITH ENGINEERS	DATE:
DRAWN:	2656 STATE STREET	1-4-71
CHECKED:	CARLSBAD, CALIFORNIA	SCALE:
APPROVED:	<i>Harry L. Truax</i>	1" = 20'
	HARRY L. TRUAX, L.S. 3802	SHEET:
		1 OF 1