

# LOT SPLIT MAP NO. 583

## LEGEND

Indicates 3/4" Iron Pipe Tagged L.S. 1162 set or as noted.

Indicates monument found as noted.


## BASIS OF BEARINGS:

The basis of bearings for this map is the southerly line of Lot 31 per Map 1807 Map of North Carlsbad taken as N 84° 18' 33" E.

## SURVEYORS NOTE:

This Map was prepared by me or under my direction and is based upon a field survey in conformance with the subdivision map act at the request of JOHN A. MICK on 12-28-71. I hereby certify that all provisions of applicable State Laws and Local Ordinances have been complied with.

*N. P. Browne*  
N.P. Browne L.S. 1162

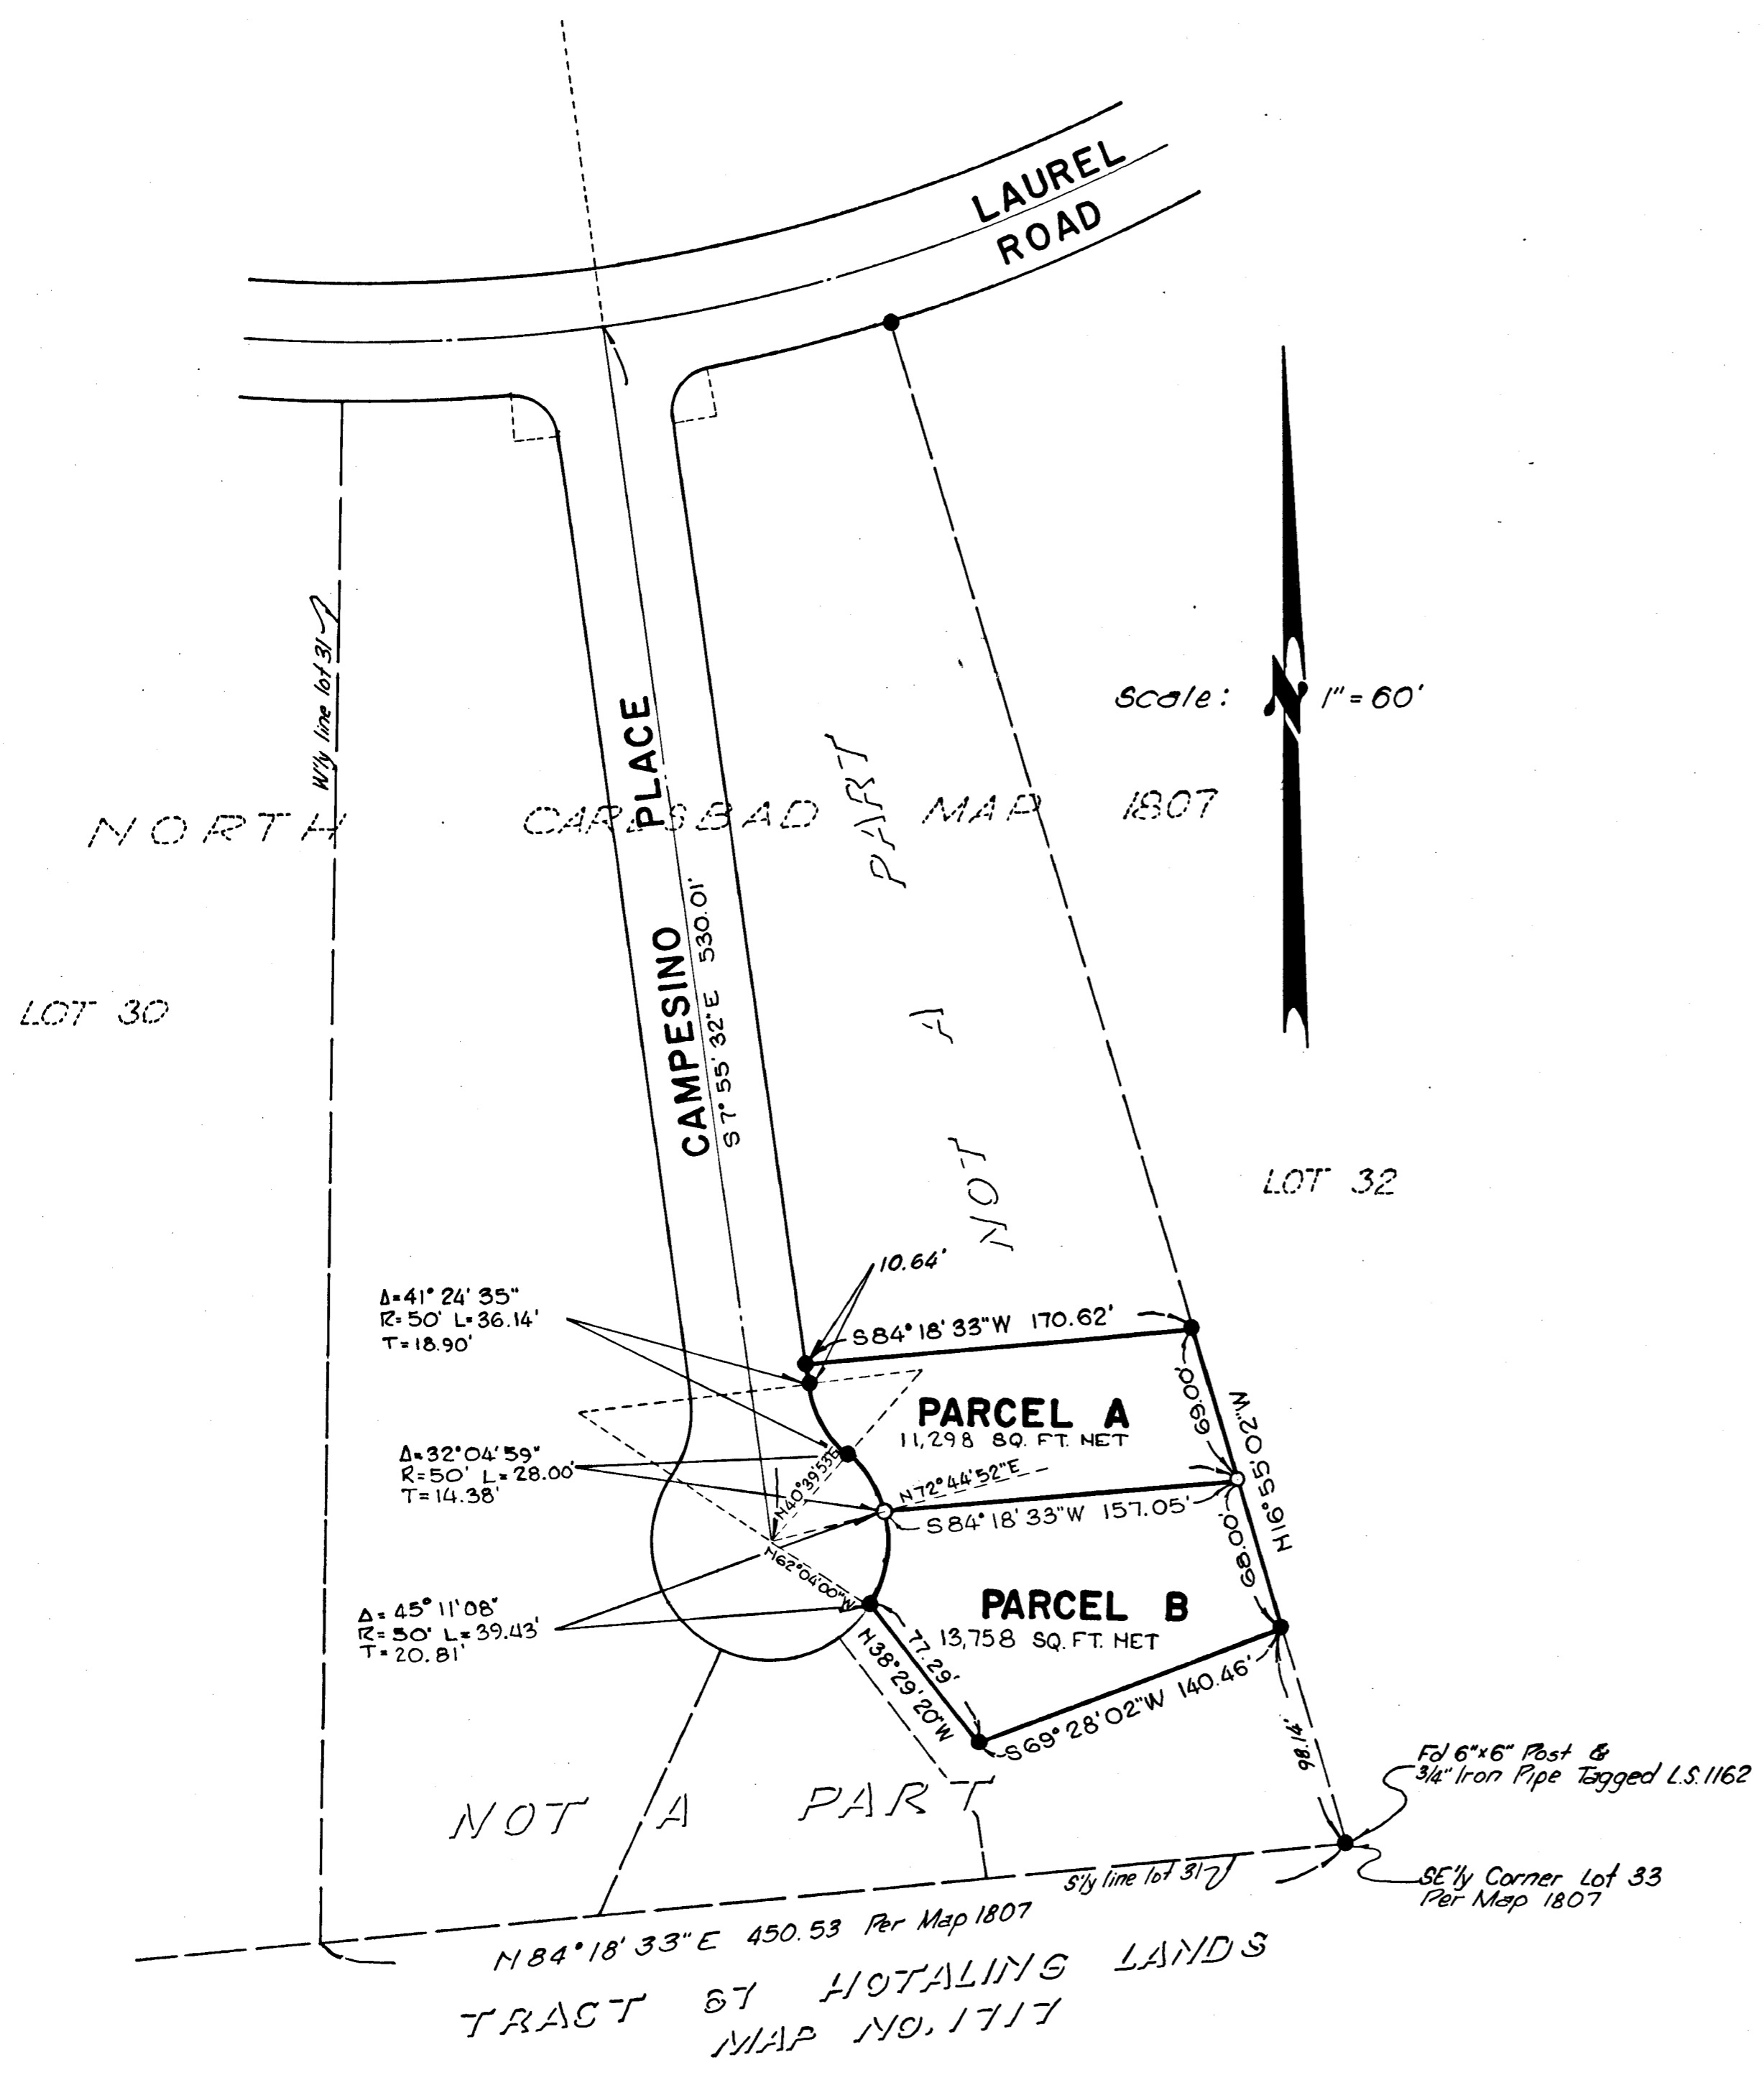

APPROVED BY THE  
PLANNING COMMISSION  
this... day of... 19...  
Resolution No. 66-P2  
Secretary: *Linda Selaux*

APPROVED  
date 3-3, 1971  
by *Lawell A. Patton*  
City Engineer

**LOT SPIT MAP**  
CITY OF OCEANSIDE

A division of a portion of Lot 31 Map of North Carlsbad per Map 1807

Owner:  
John A. Mick  
1843 Laurel Rd.  
Oceanside, Calif Phone 722-3070