


- THIS MAP PREPARED SOLELY FOR ILLUSTRATION PURPOSE & IS NOT TO BE RELIED UPON FOR ENGINEERING DRAWINGS. - SOME INFORMATION MAY NOT BE ACCURATE.

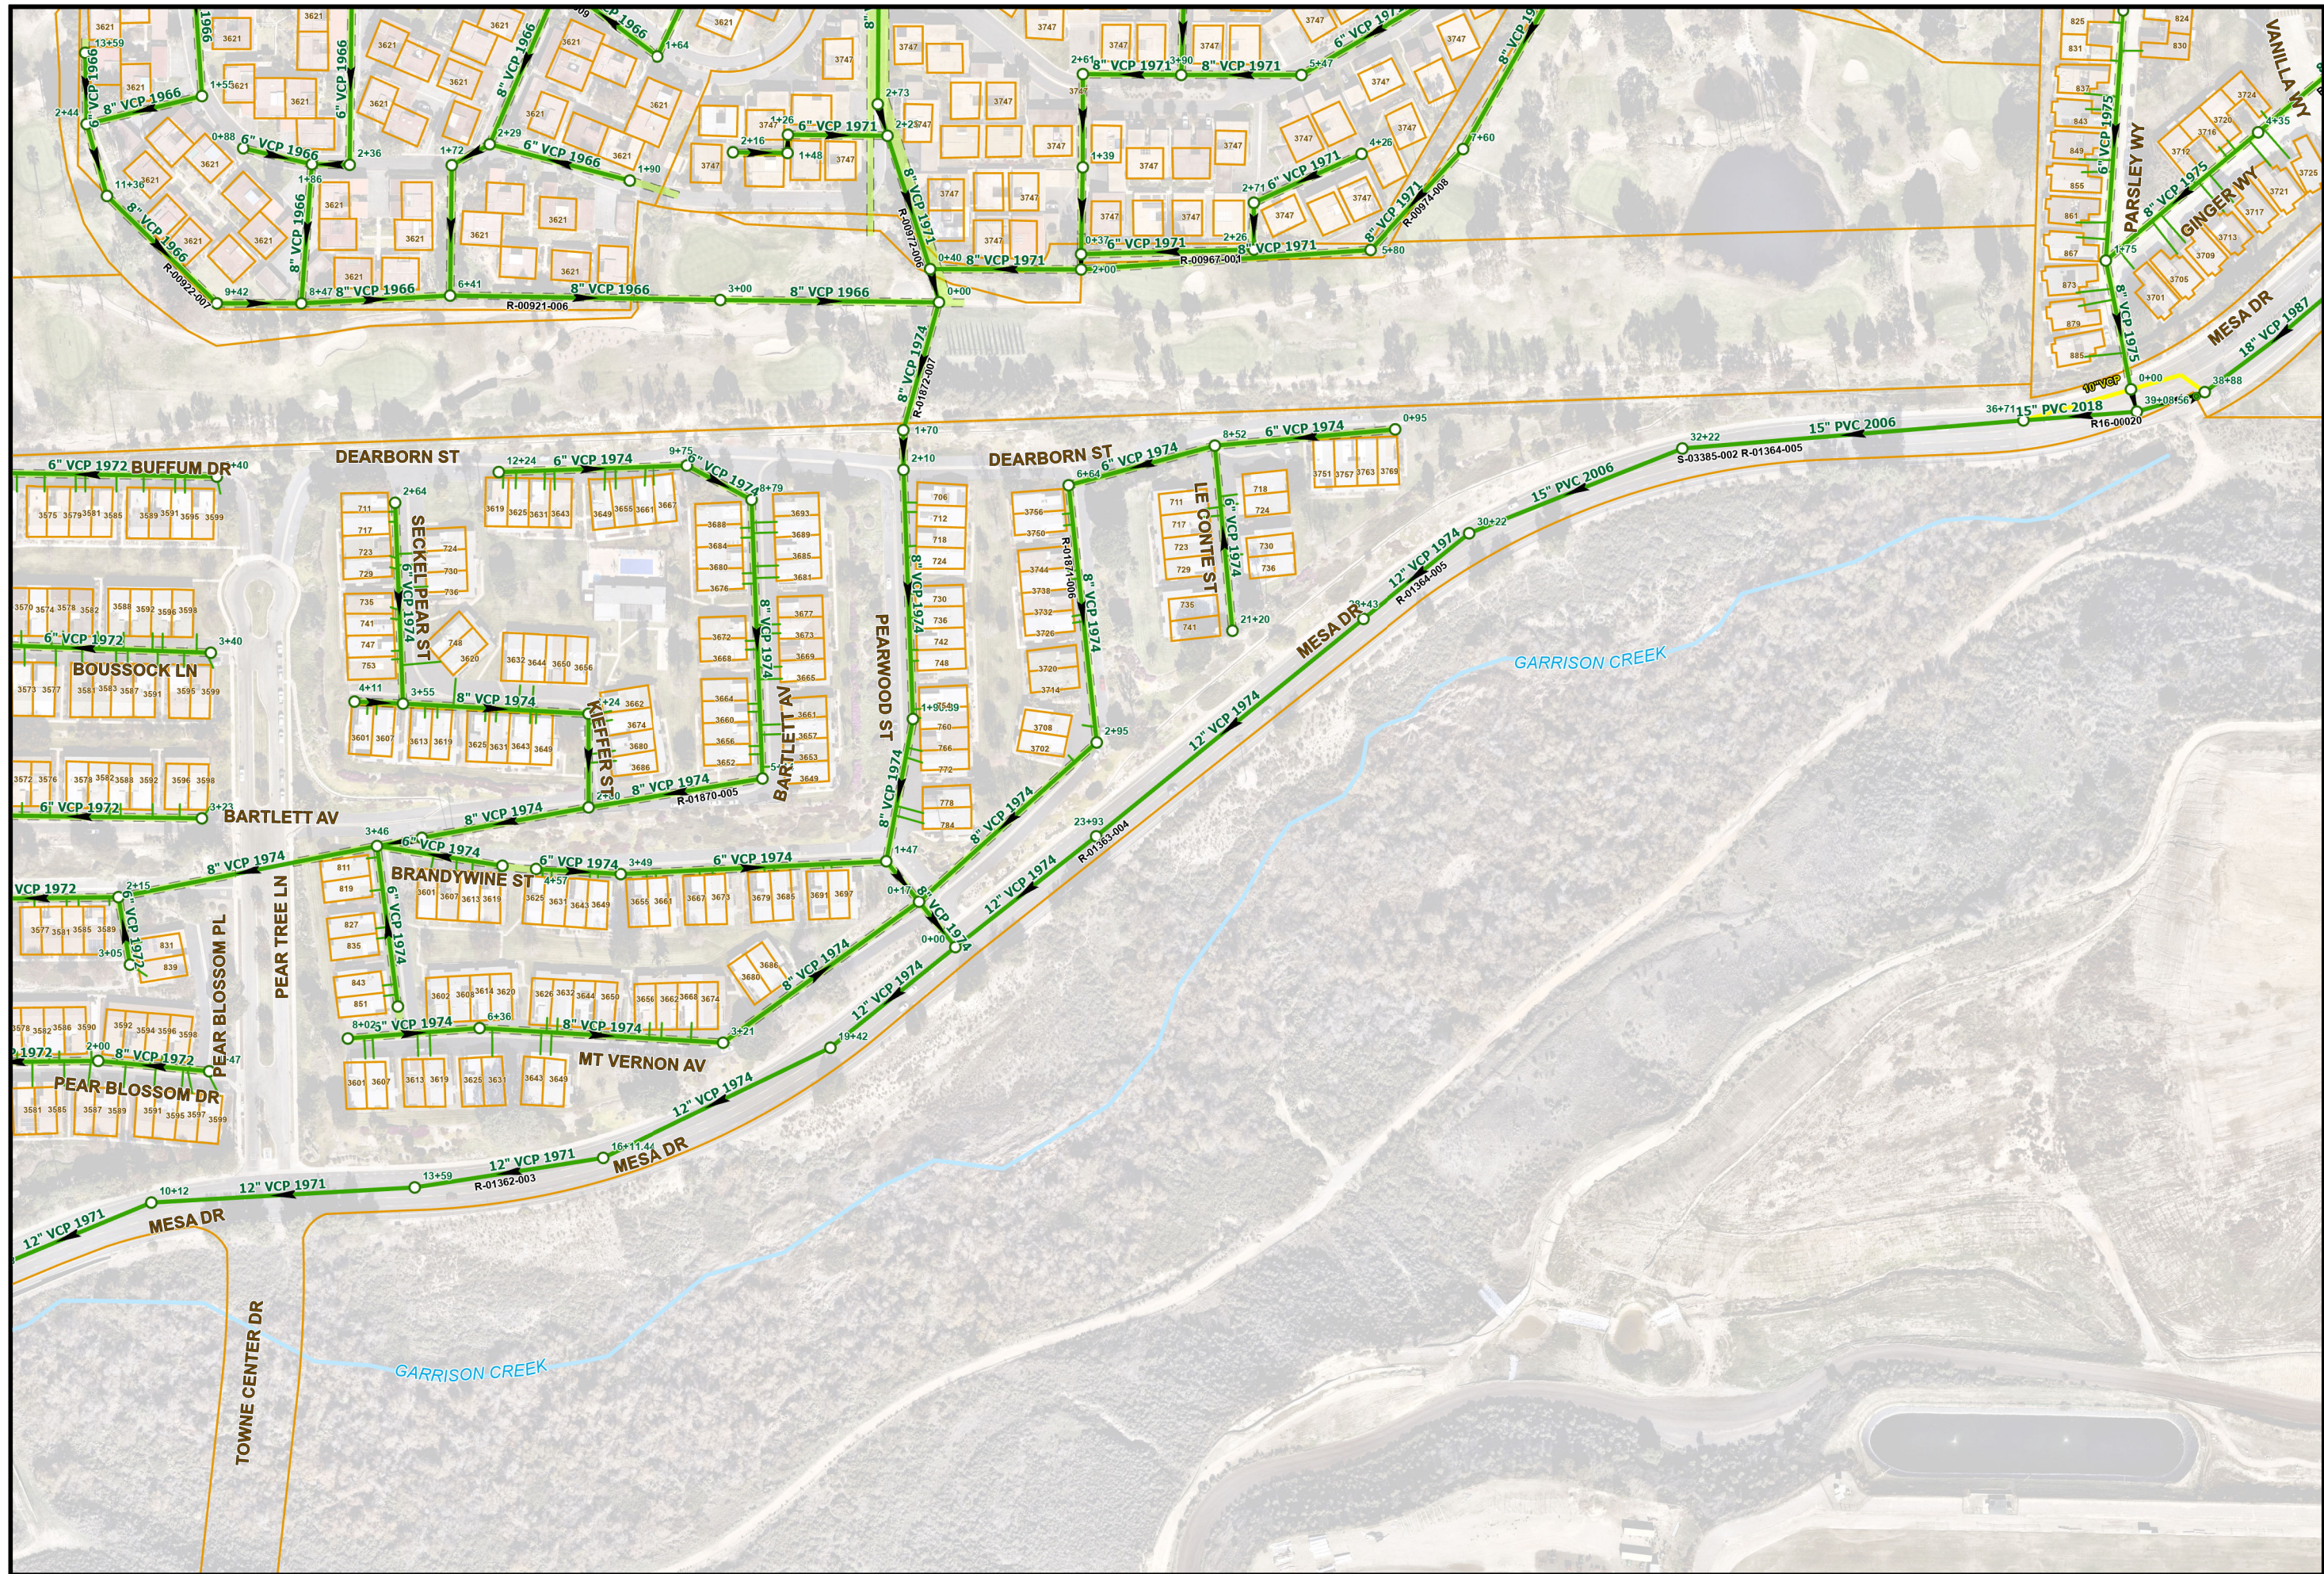

Sewer Atlas Map No. J20

PAGE INDEX

I19	J19	K19
I20	J20	K20
I21	J21	K21



1" = 200'

J20