

Water Atlas Map No. J22

PAGE INDEX


I21	J21	K21
I22	J22	K22
I23	J23	K23

I



1" = 200'

J22

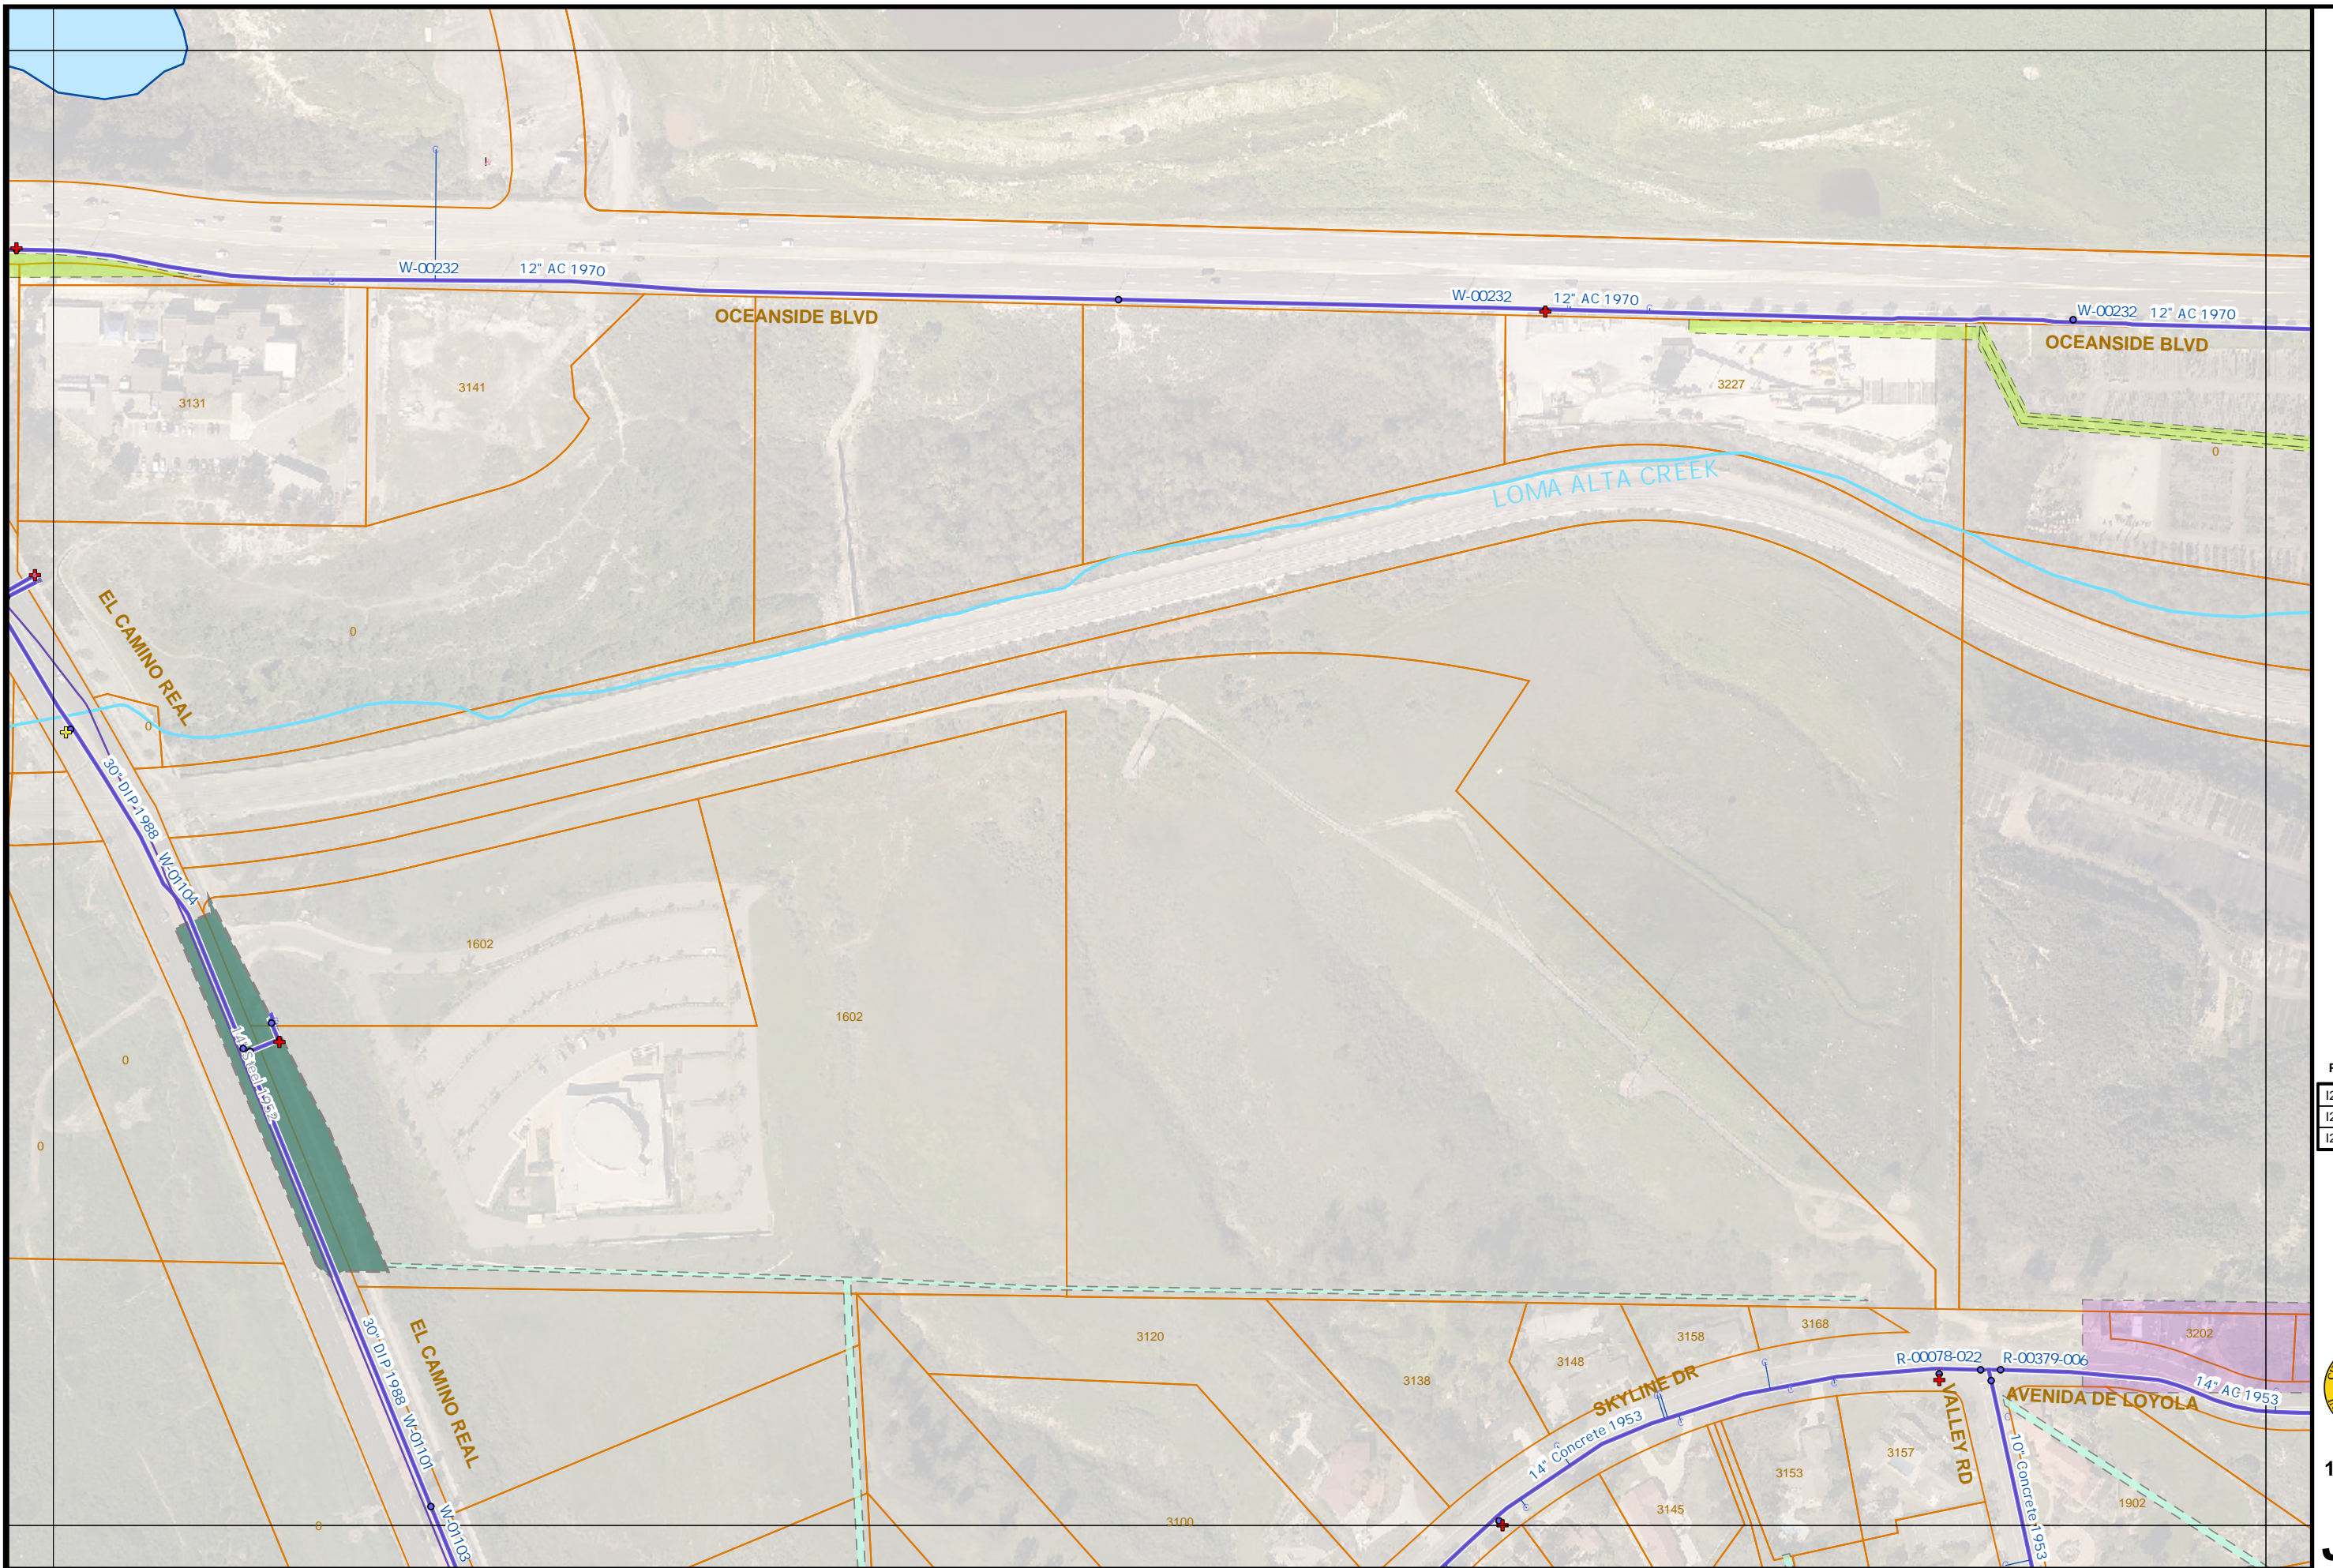

W-00232 12" AC 1970

W-00232 12" AC 1970

W-00232 12" AC 1970

EL CAMINO REAL

OCEANSIDE BLVD

OCEANSIDE BLVD

LOMA ALTA CREEK

EL CAMINO REAL

SKYLINE DR

VALLEY RD

AVENIDA DE LOYOLA

3131

3141

3227

1602

1602

3120

3138

3148

3158

3168

3202

3157

3153

3145

3100

1902