

- THIS MAP PREPARED SOLELY FOR ILLUSTRATION PURPOSE &
IS NOT TO BE RELIED UPON FOR ENGINEERING DRAWINGS.
- SOME INFORMATION MAY NOT BE ACCURATE.

Water Atlas Map No. K21

PAGE INDEX


J20	K20	L20
J21	K21	L21
J22	K22	L22

I



1" = 200'

K21

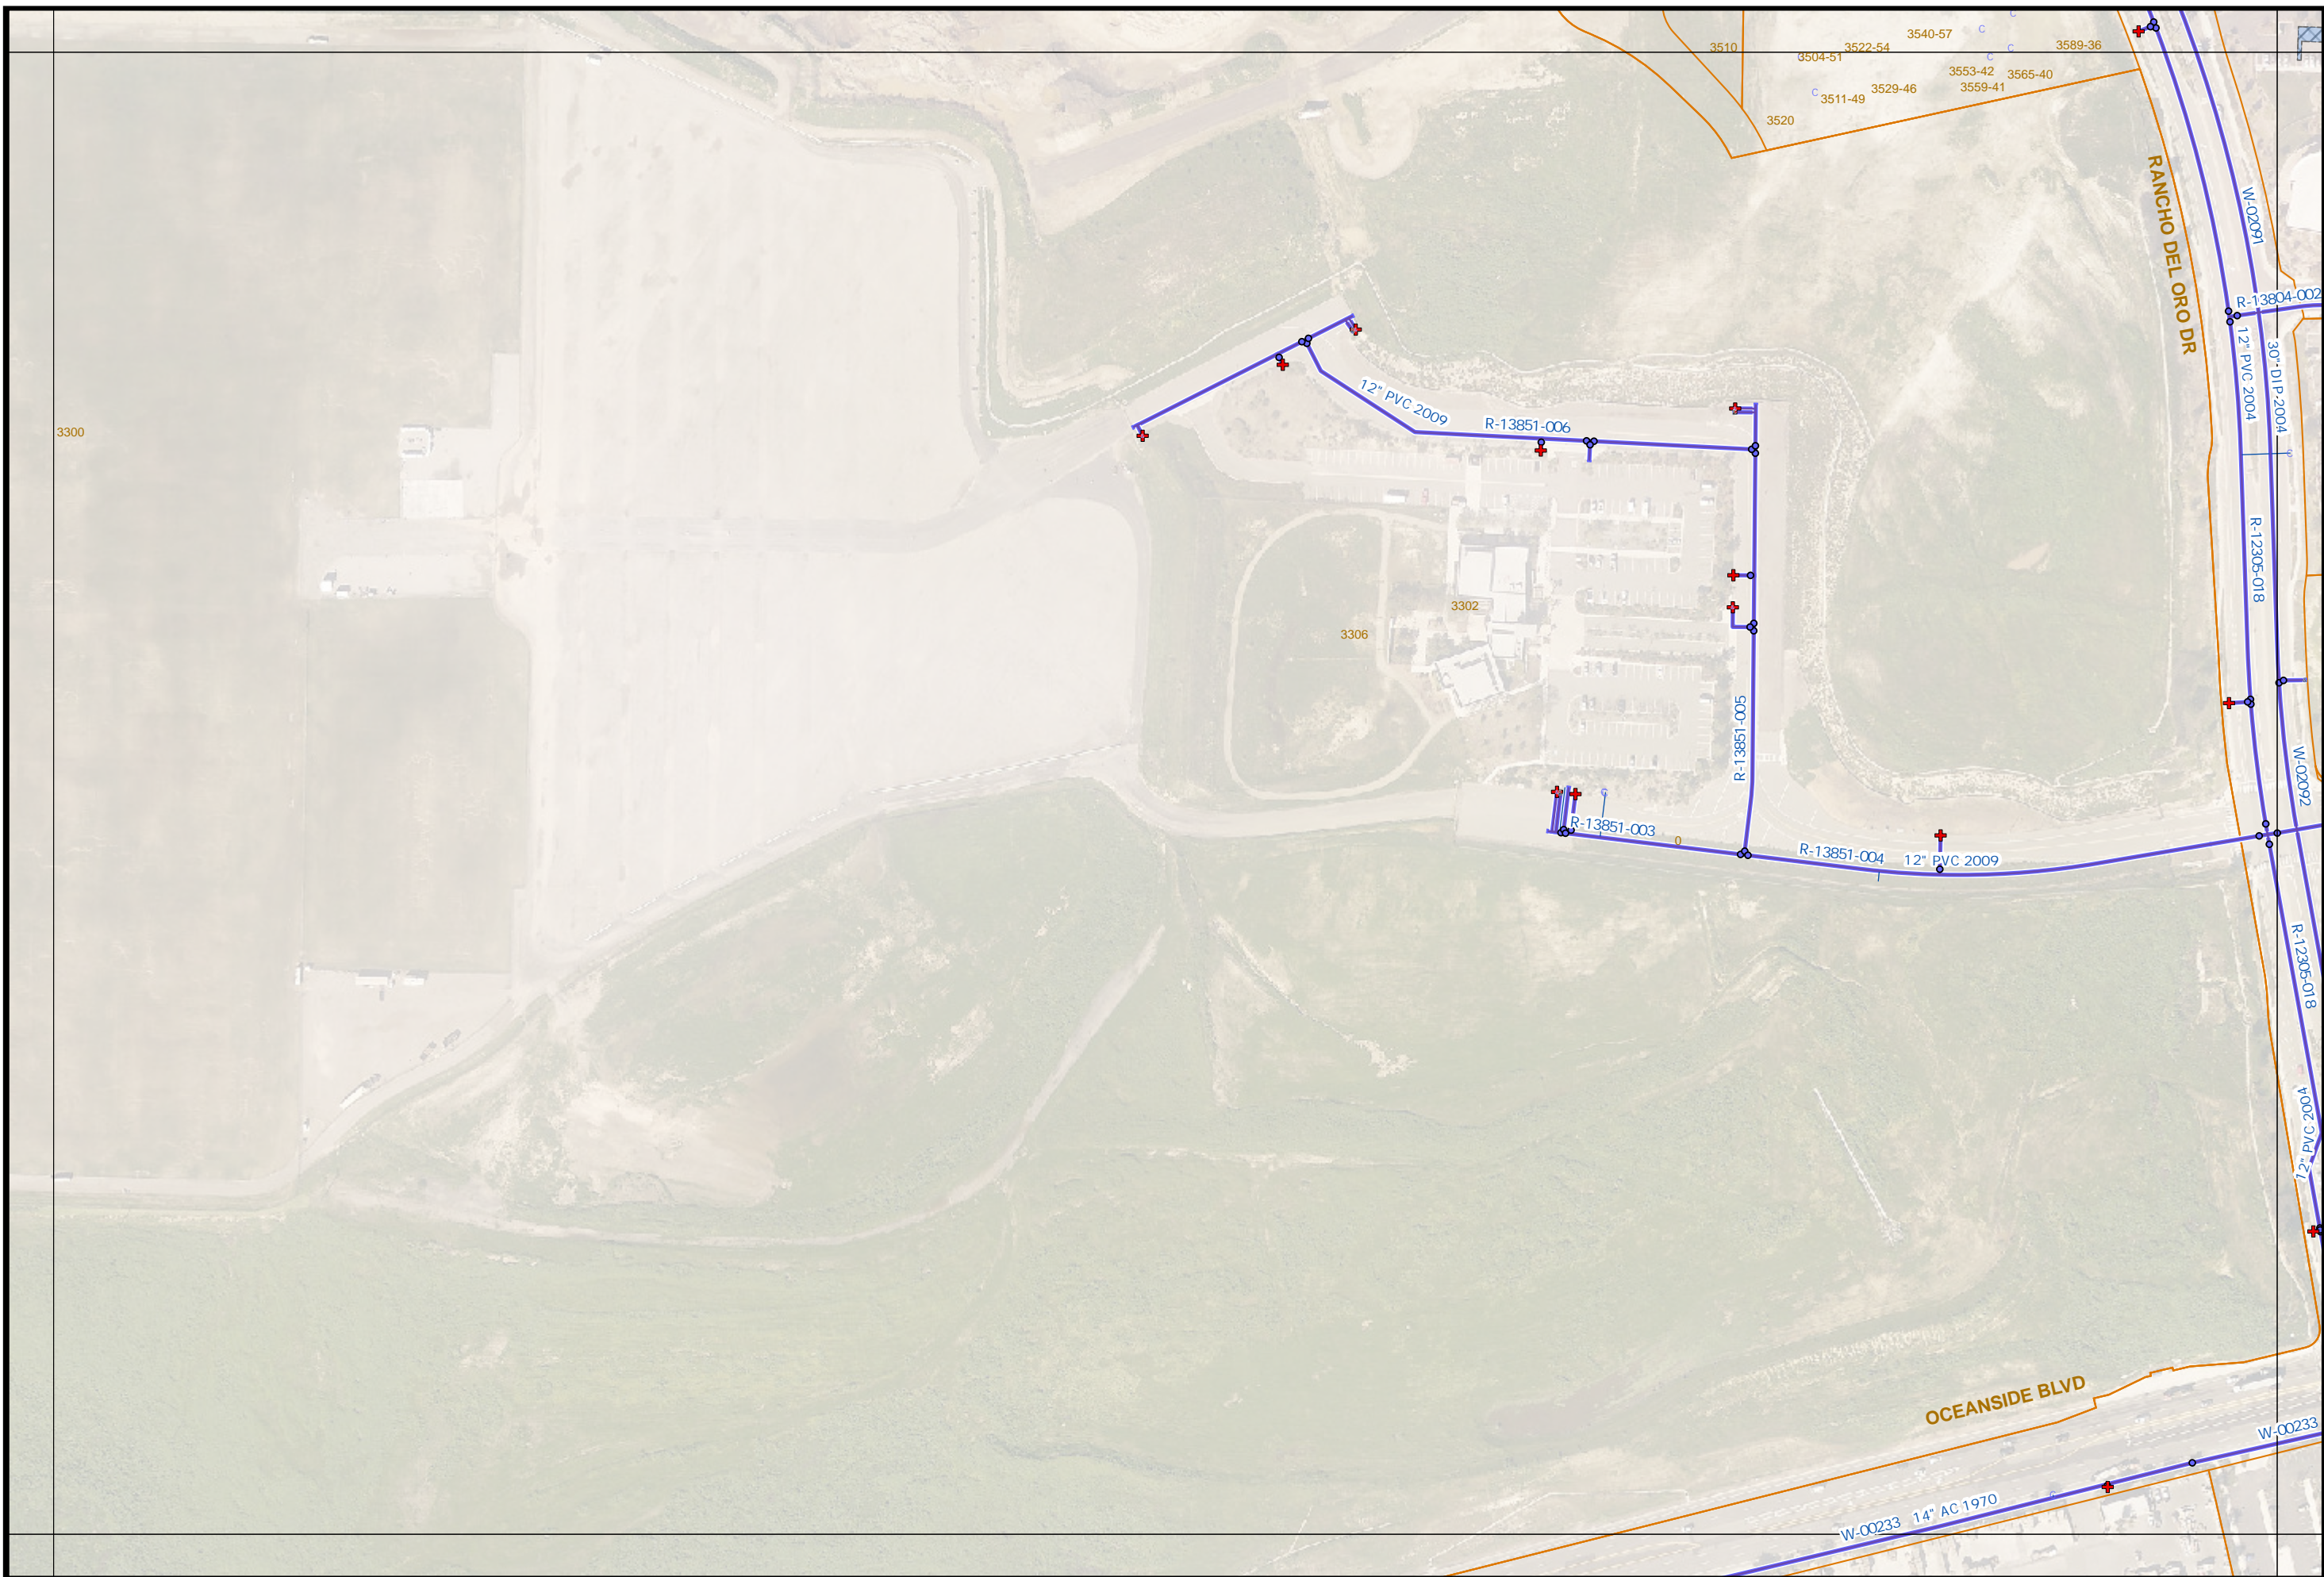

3300

3306

3302

R-13851-003

R-13851-004

12" PVC 2009

12" PVC 2009

R-13851-006

R-13804-002

12" PVC 2004

30" DI P 2004

R-12305-018

W-02092

R-12305-018

W-02092

12" PVC 2004

W-02091

RANCHO DEL ORO DR

OCEANSIDE BLVD

W-00233 14" AC 1970