

Water Atlas Map No. 011

PAGE INDEX


N10	O10	P10
N11	O11	P11
N12	O12	P12

I



1" = 200'

011

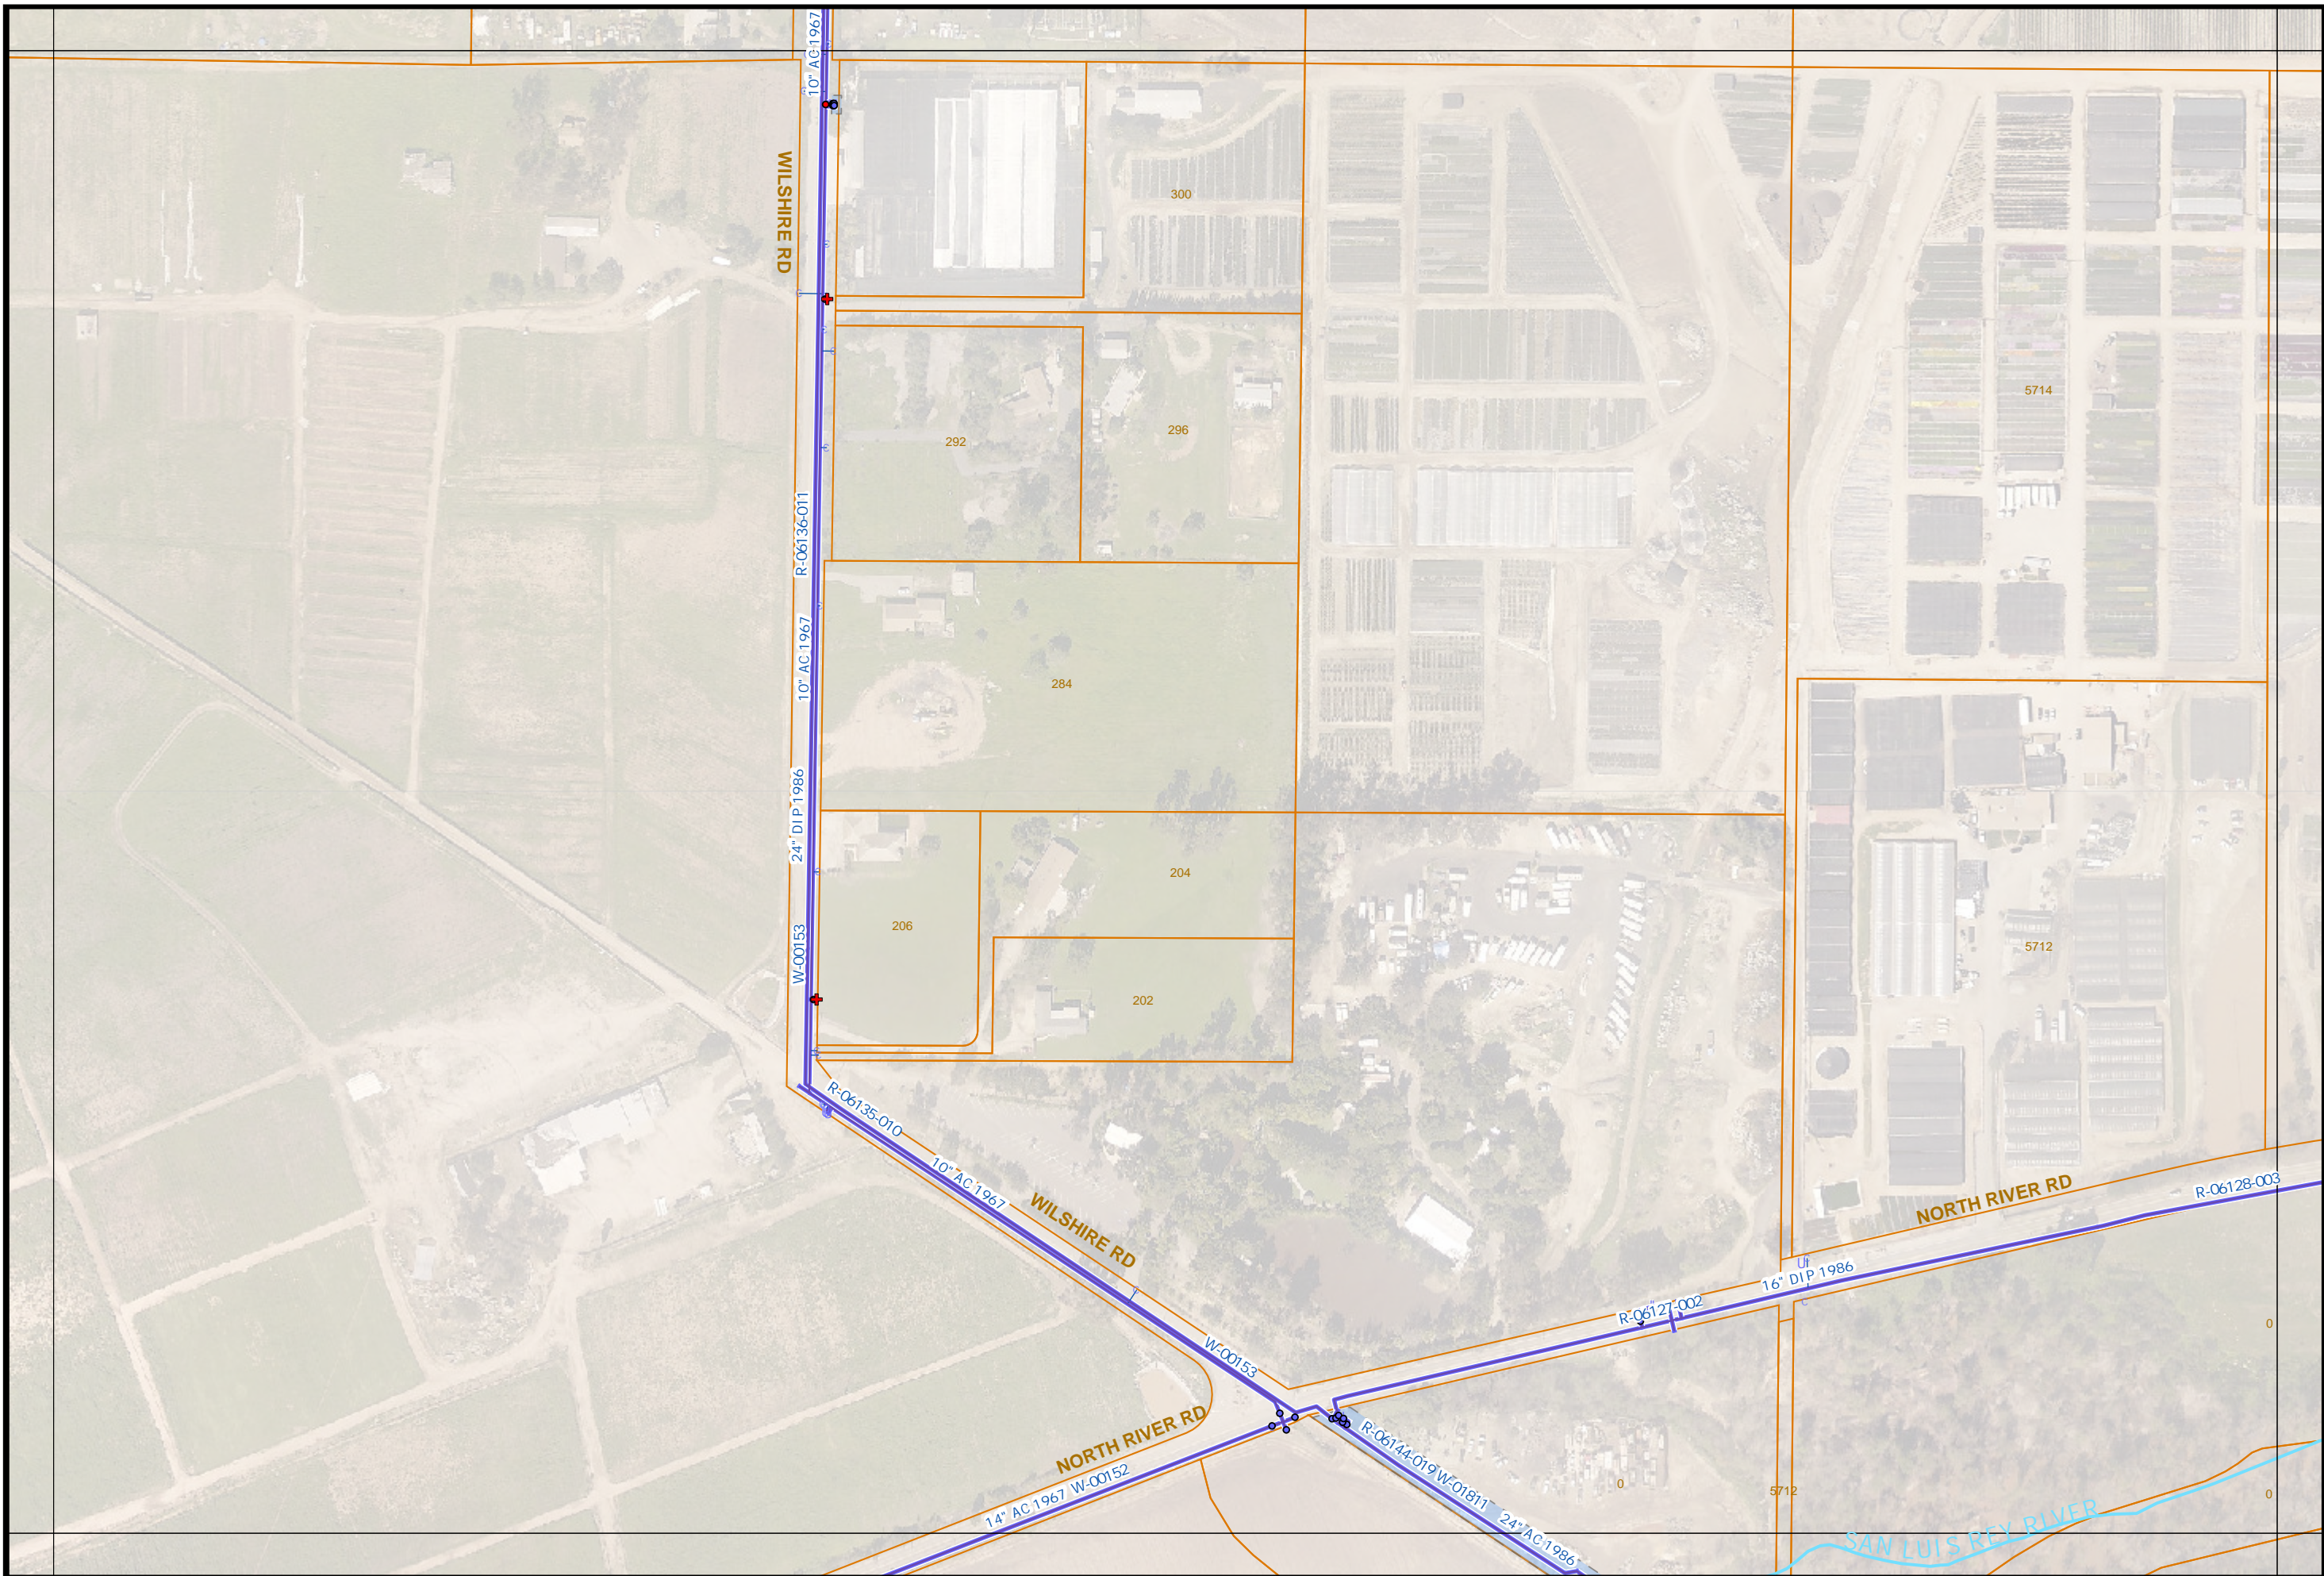

WILSHIRE RD

R-06136-011

10" AC 1967

24" DIP 1986

W-00153

R-06135-010

10" AC 1967

W-00153

14" AC 1967

W-00152

WILSHIRE RD

NORTH RIVER RD

NORTH RIVER RD

SAN LUIS REY RIVER

300

292

296

284

204

206

202

5714

5712

5712