


- THIS MAP PREPARED SOLELY FOR ILLUSTRATION PURPOSE &  
IS NOT TO BE RELIED UPON FOR ENGINEERING DRAWINGS.  
- SOME INFORMATION MAY NOT BE ACCURATE.

# Water Atlas Map No. 012

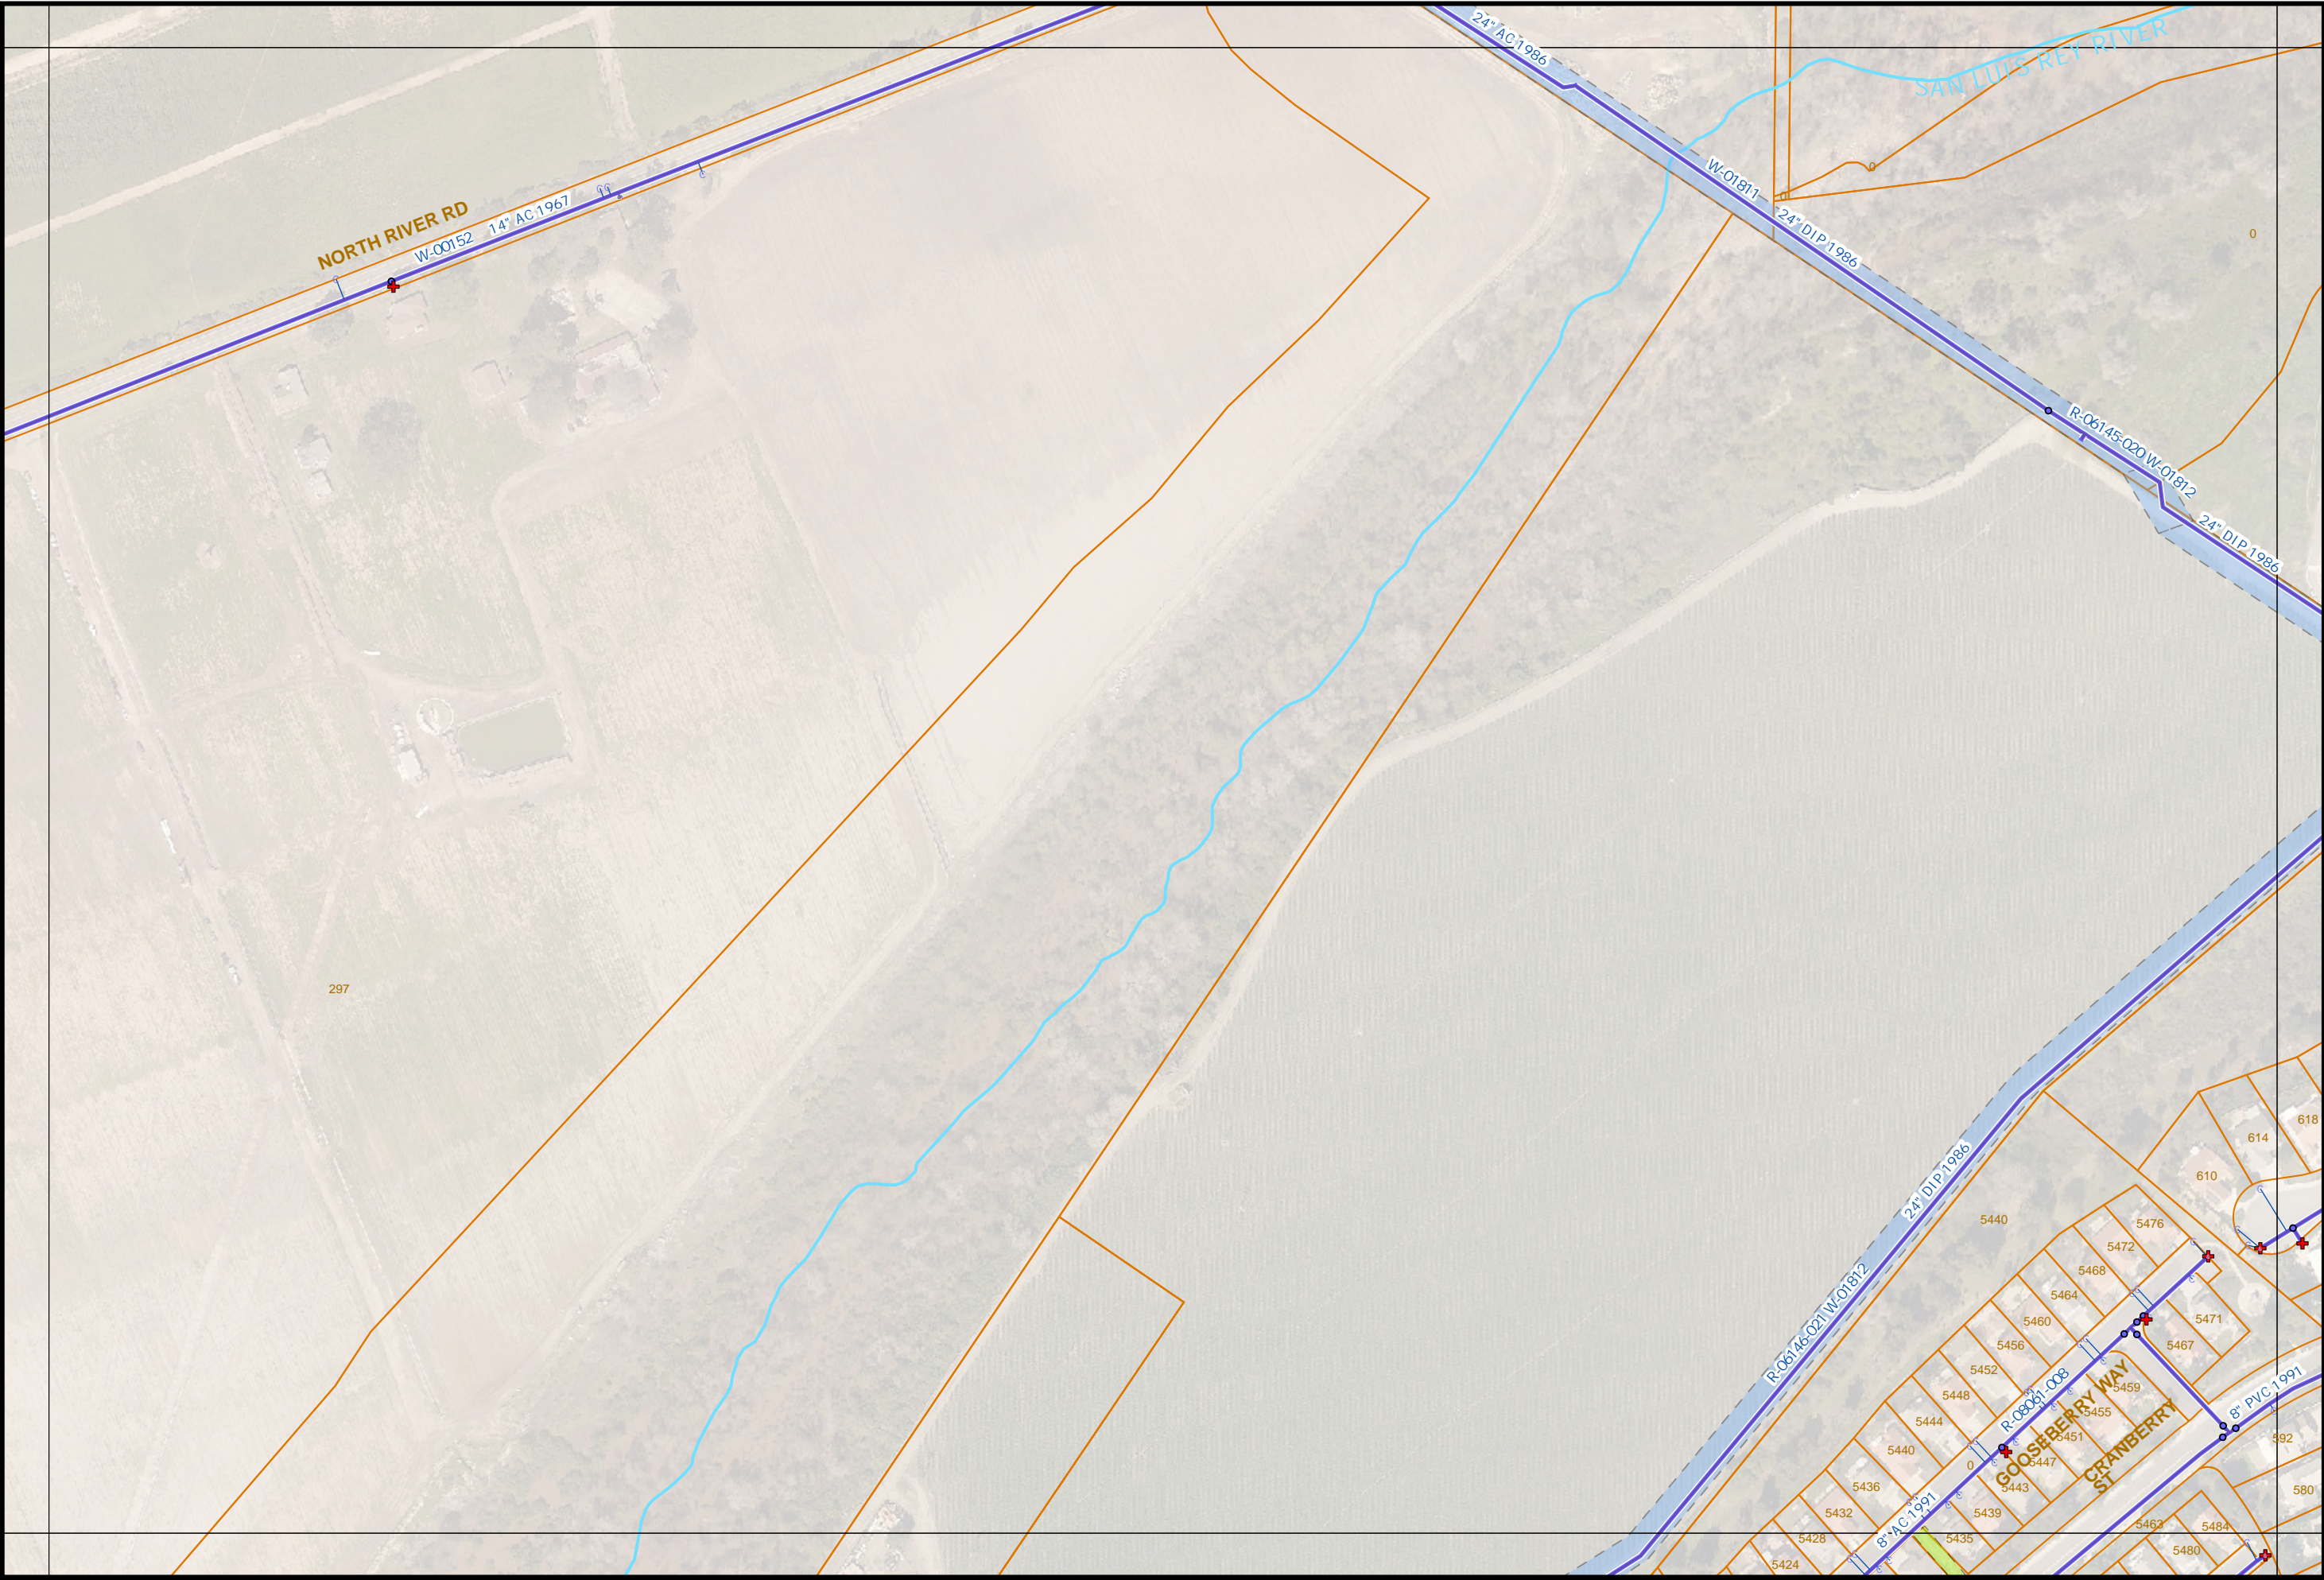

PAGE INDEX

N11	O11	P11
N12	O12	P12
N13	O13	P13

I



1" = 200'

# 012