


- THIS MAP PREPARED SOLELY FOR ILLUSTRATION PURPOSE &
IS NOT TO BE RELIED UPON FOR ENGINEERING DRAWINGS.
- SOME INFORMATION MAY NOT BE ACCURATE.

Water Atlas Map No. Q12

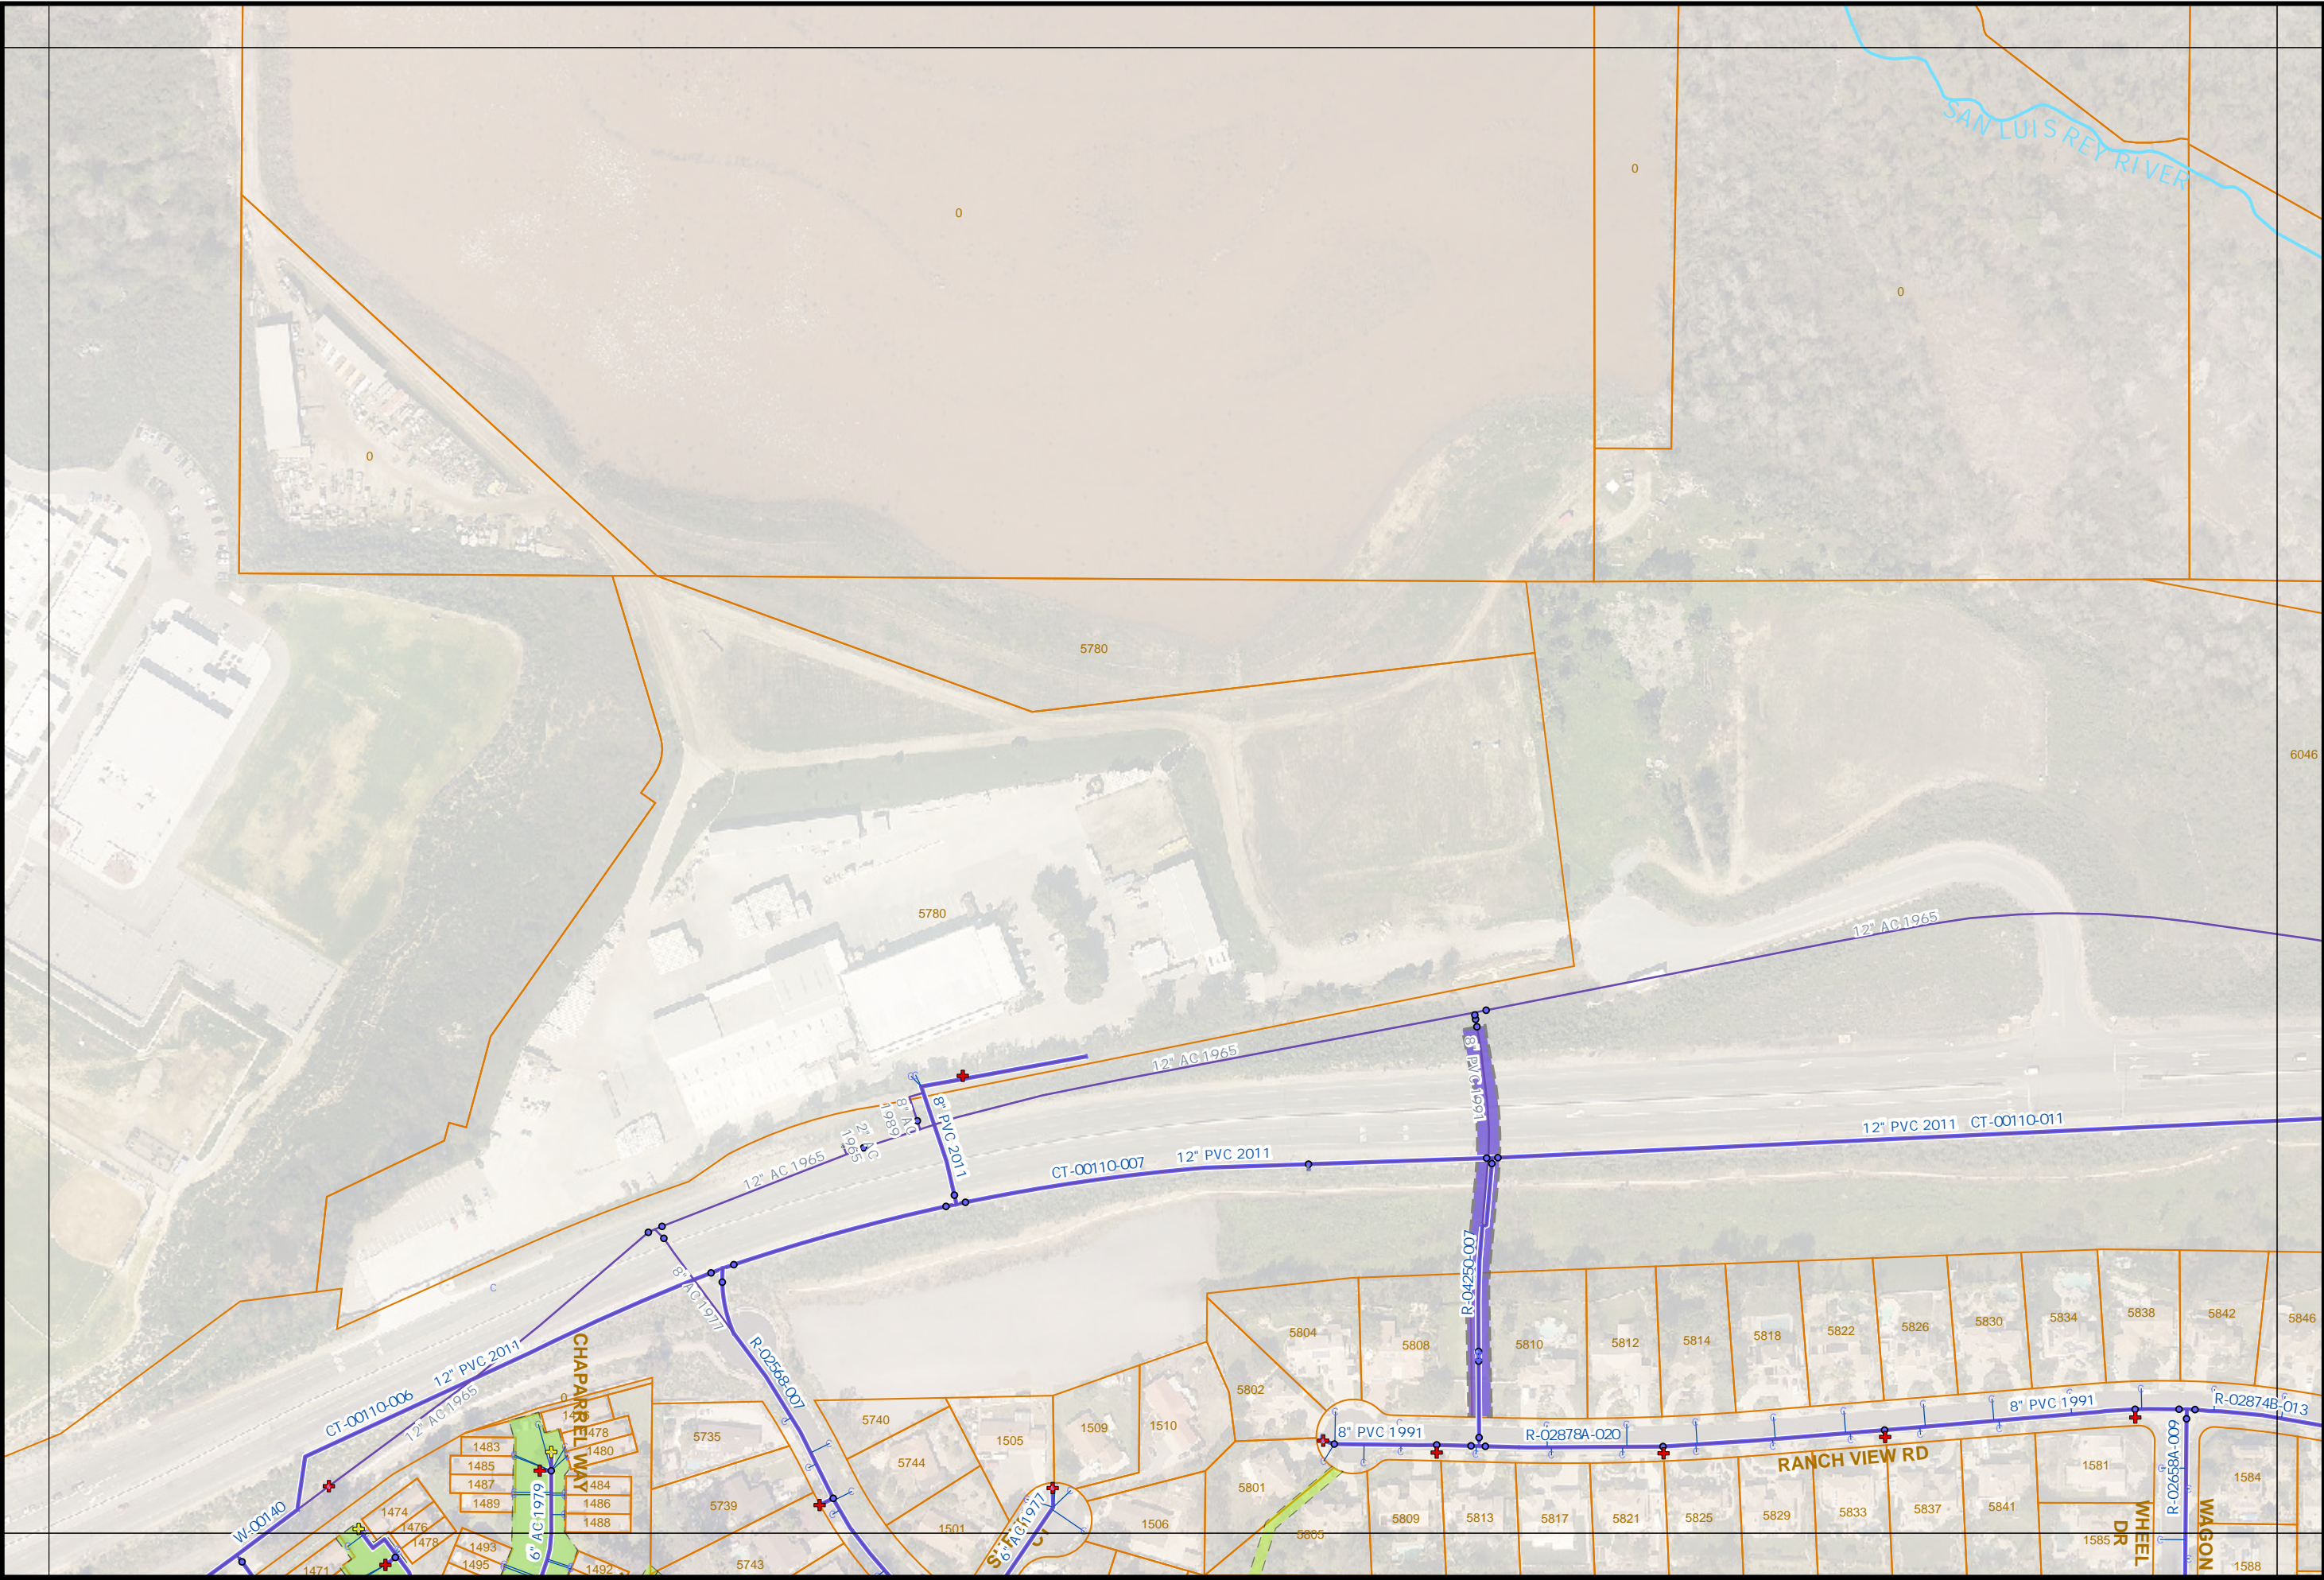

PAGE INDEX

P11	Q11	R11
P12	Q12	R12
P13	Q13	R13

I



1" = 200'

Q12